


COMMITTEE AGENDA
ITEM NUMBER

B4

THIS DRAWING WAS PRESENTED TO AND
CONSIDERED BY COMMITTEE AT ITS
MEETING ON

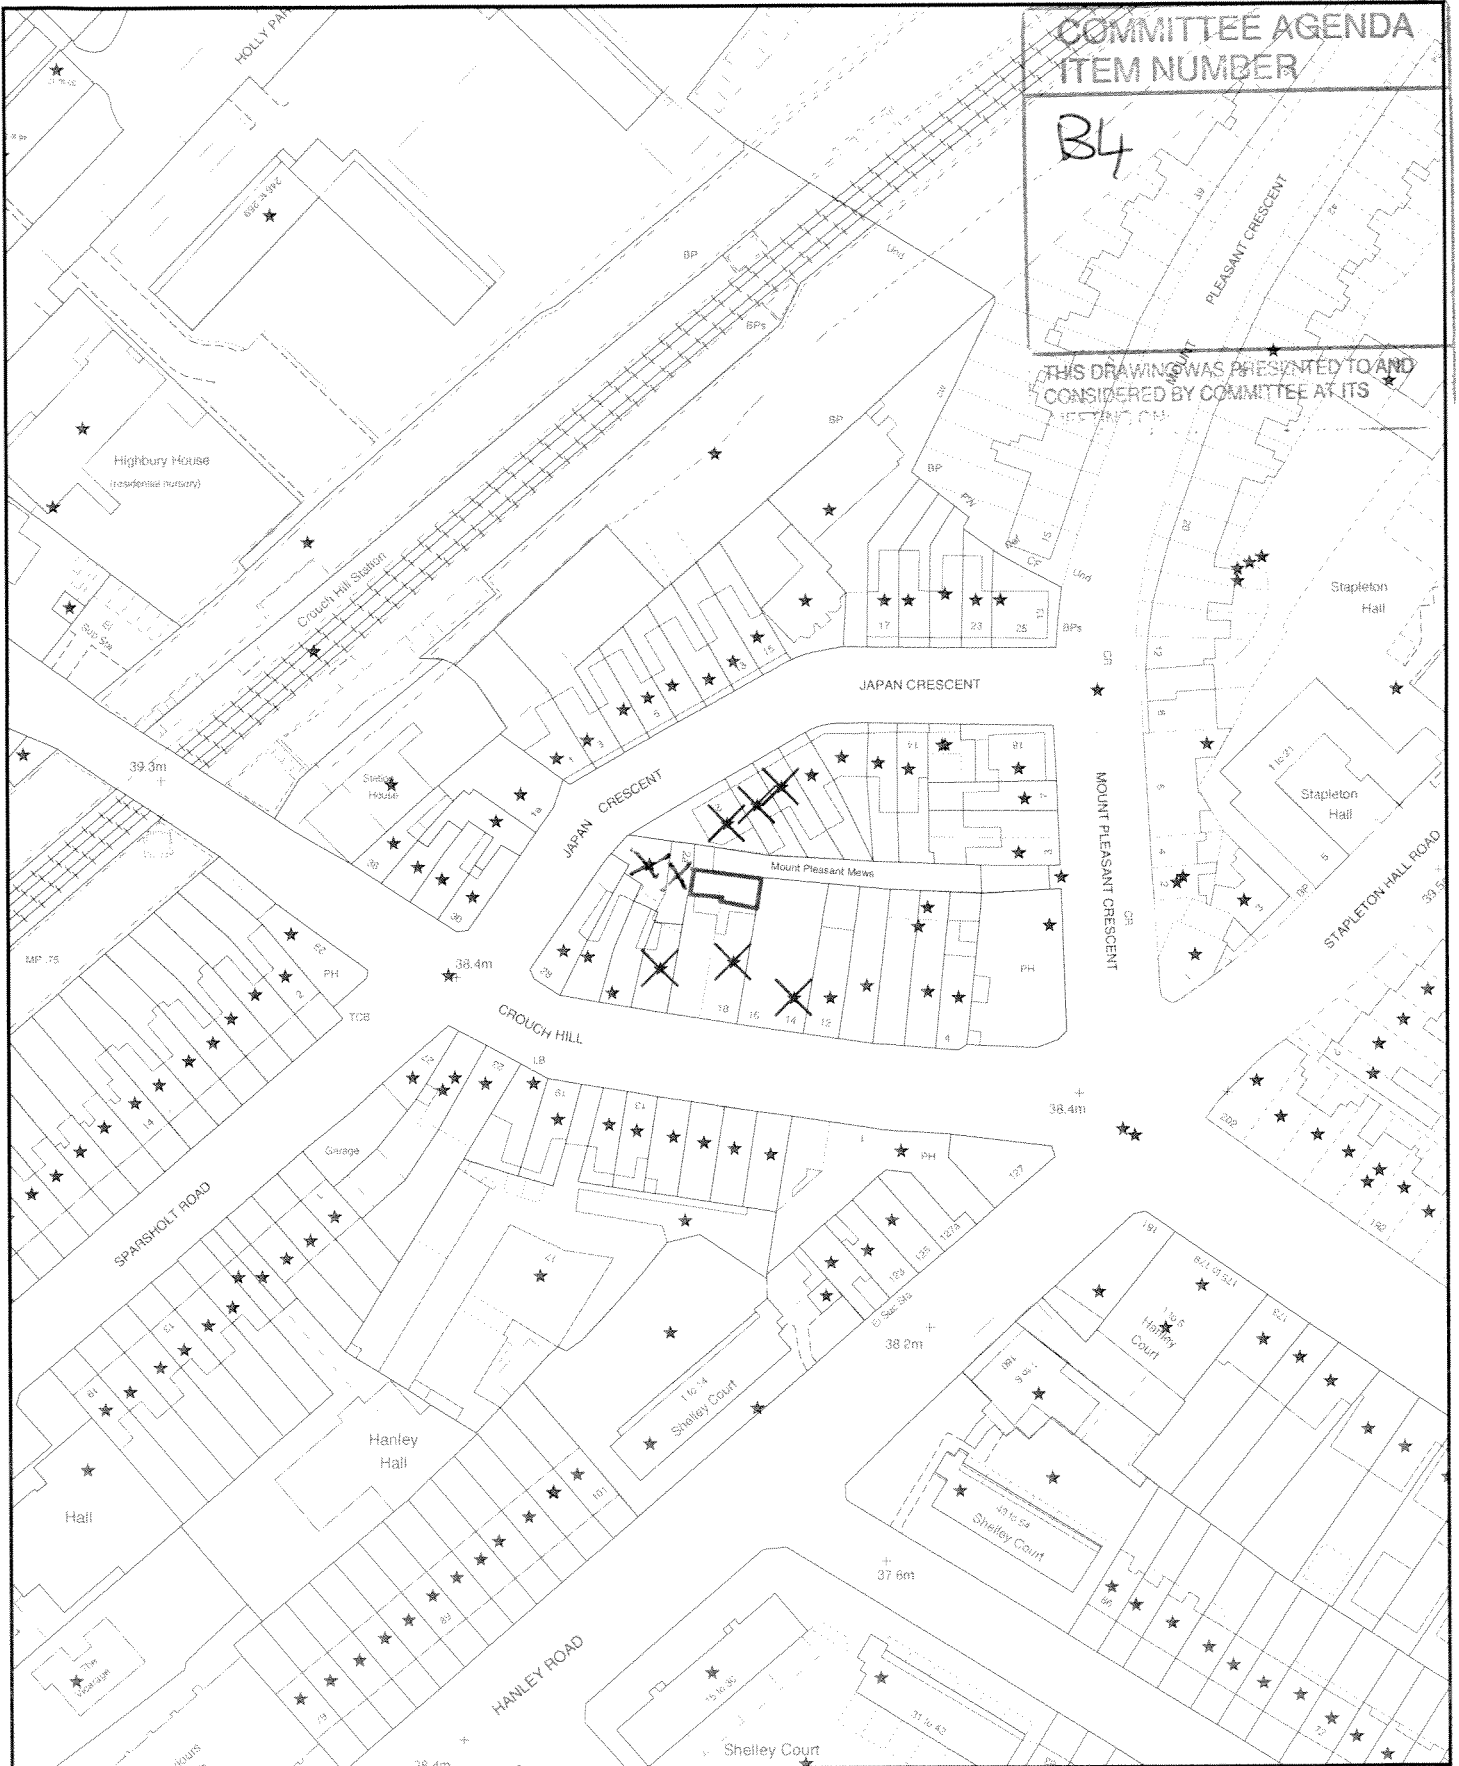

ISLINGTON

Planning Division

Planning Application Ref No:- P 192159

LOCATION.....

X = Properties consulted



Scale - 1:1250

Time of Plot 15:30

Date of plot: 14/10/2013