


1-8 Rowstock Gardens, London, N7 0BG

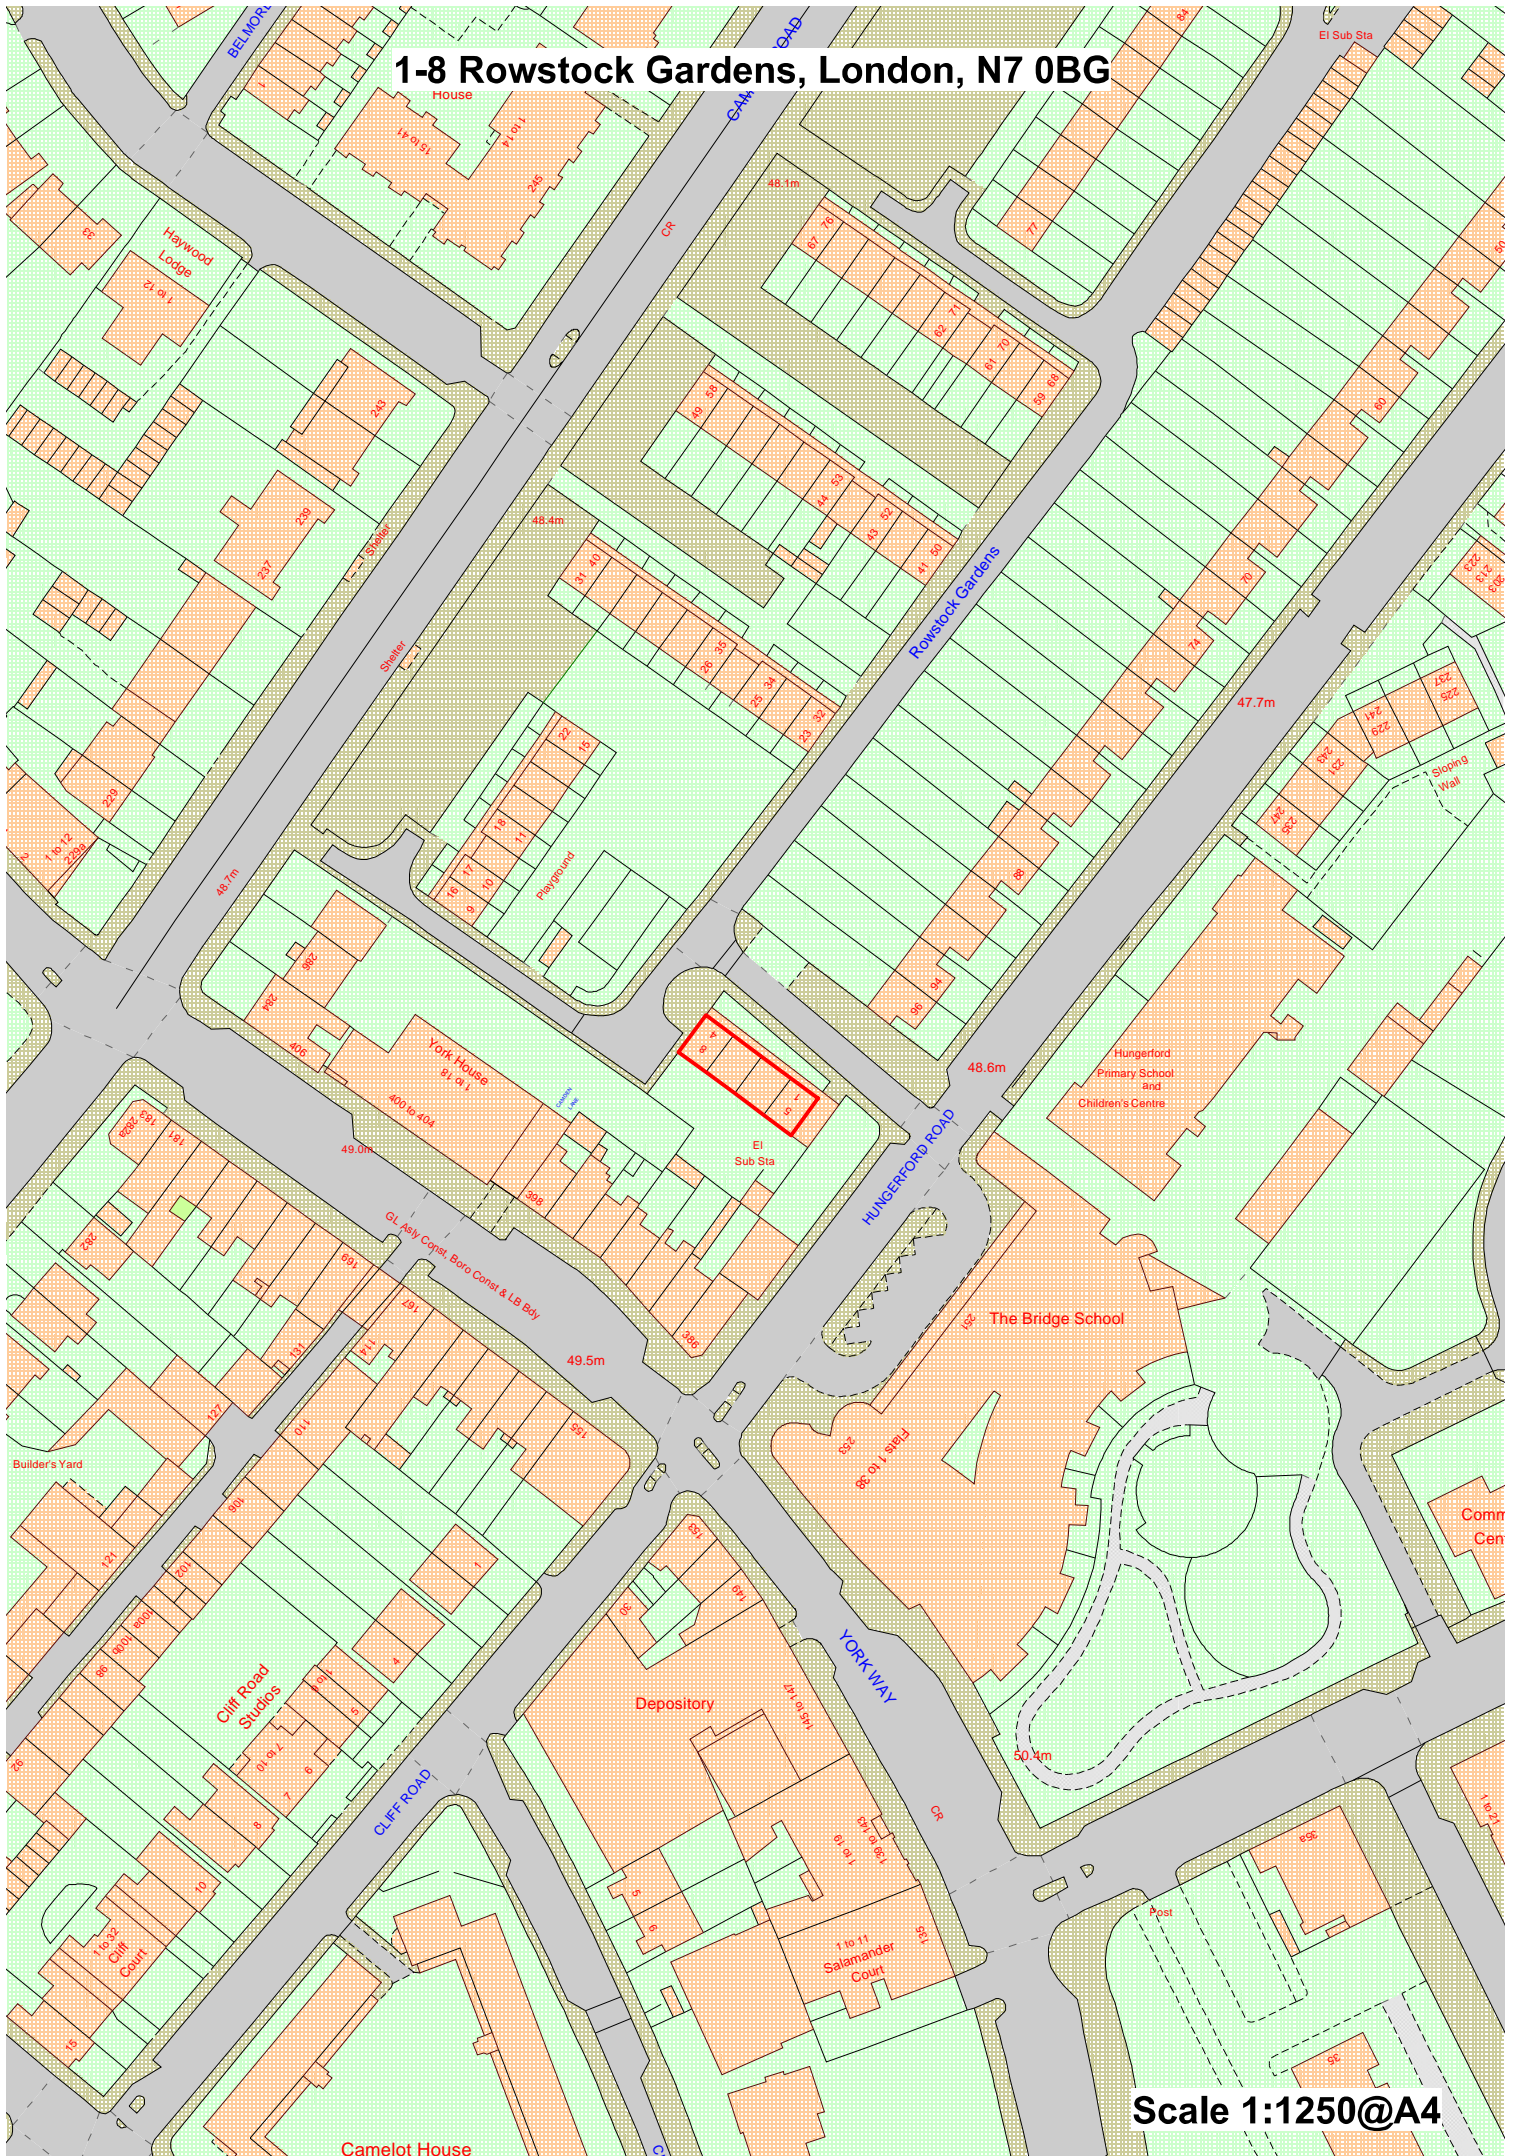

Scale 1:1250@A4