


COMMITTEE AGENDA
ITEM NUMBER

B3

THIS DRAWING WAS PRESENTED TO AND
CONSIDERED BY COMMITTEE AT ITS
MEETING ON

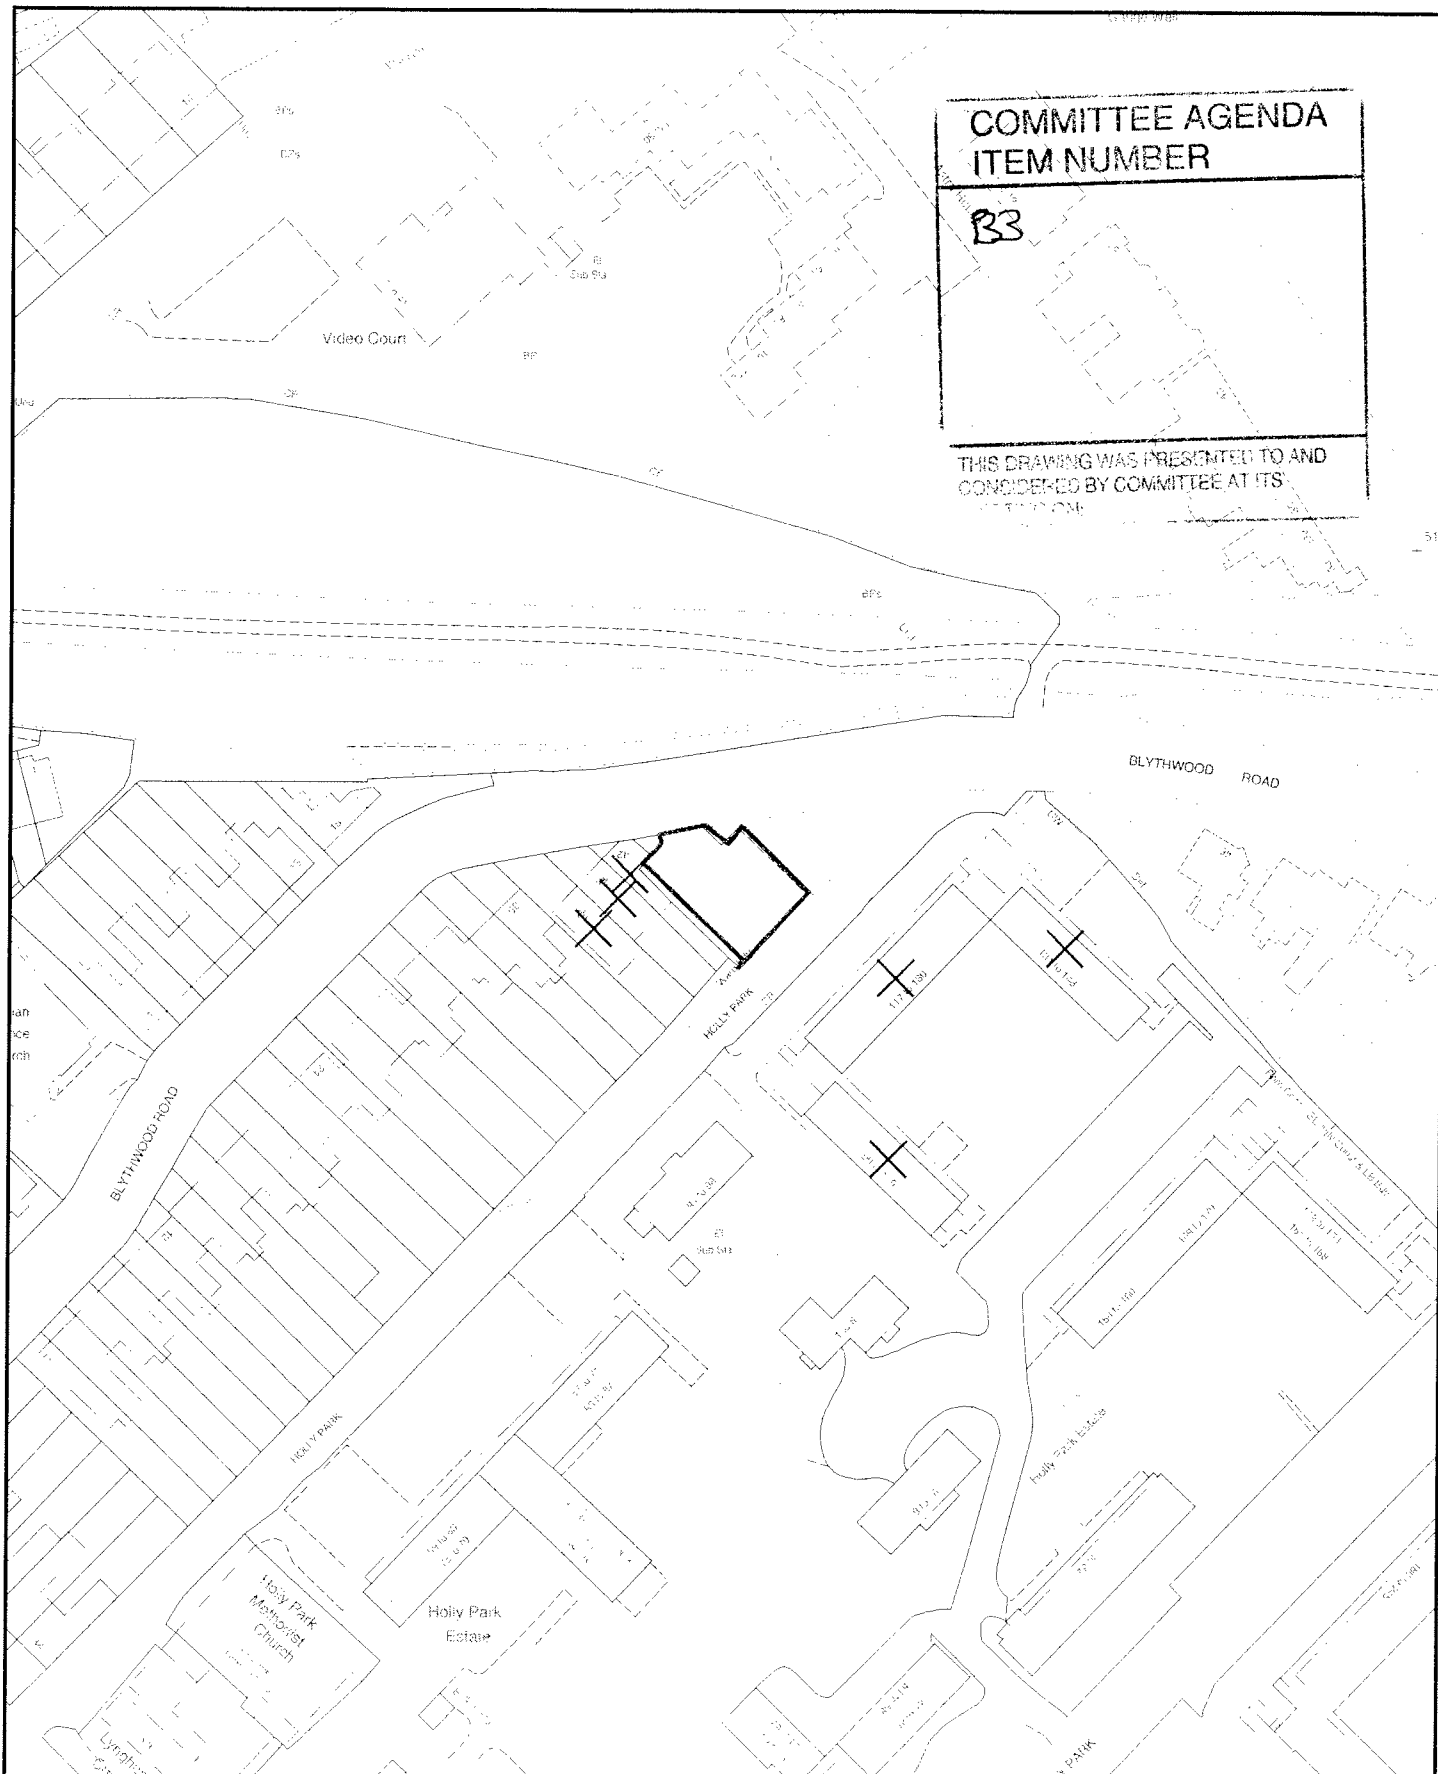

ISLINGTON

Planning Division

Planning Application Ref No:- P 101380

LOCATION.....

X = Properties consulted



Scale - 1:1250

Time of Plot 09:54

Date of plot: 15/12/2010