


**COMMITTEE AGENDA
ITEM NUMBER**

B1

AS DRAWN AND AGREED TO AND
APPROVED BY COMMITTEE AT ITS

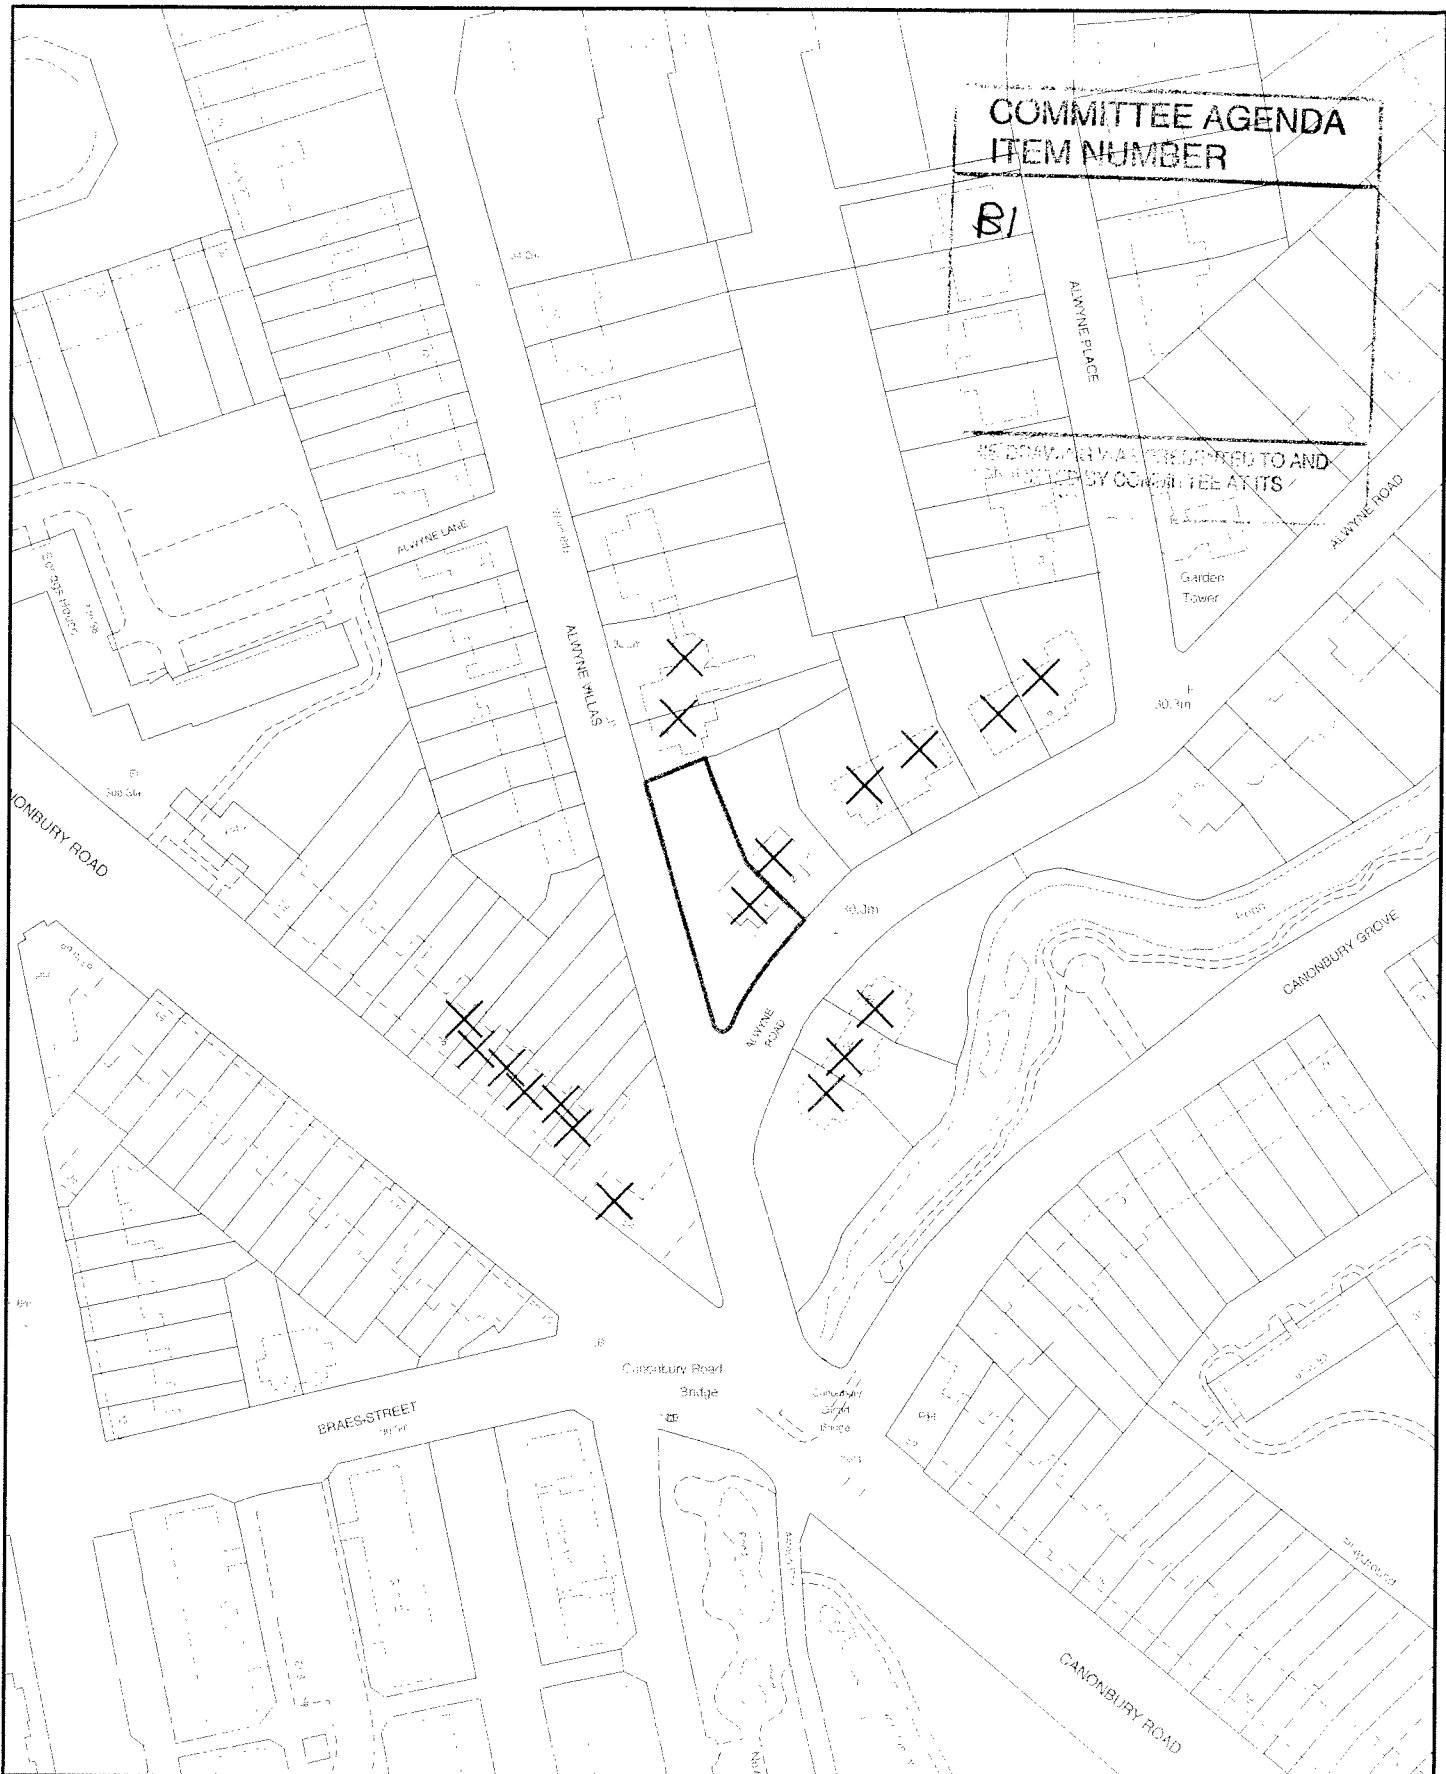


ISLINGTON

Planning Division

Planning Application Ref No:- P 102242

LOCATION.....

X = Properties consulted

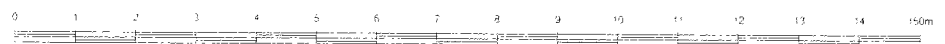

Scale - 1:1250

Time of Plot 09:28

Date of plot: 15/12/2010