


COMMITTEE AGENDA
ITEM NUMBER

B2

THIS DRAWING WAS PRESENTED TO AND
CONSIDERED BY COMMITTEE AT ITS
MEETING

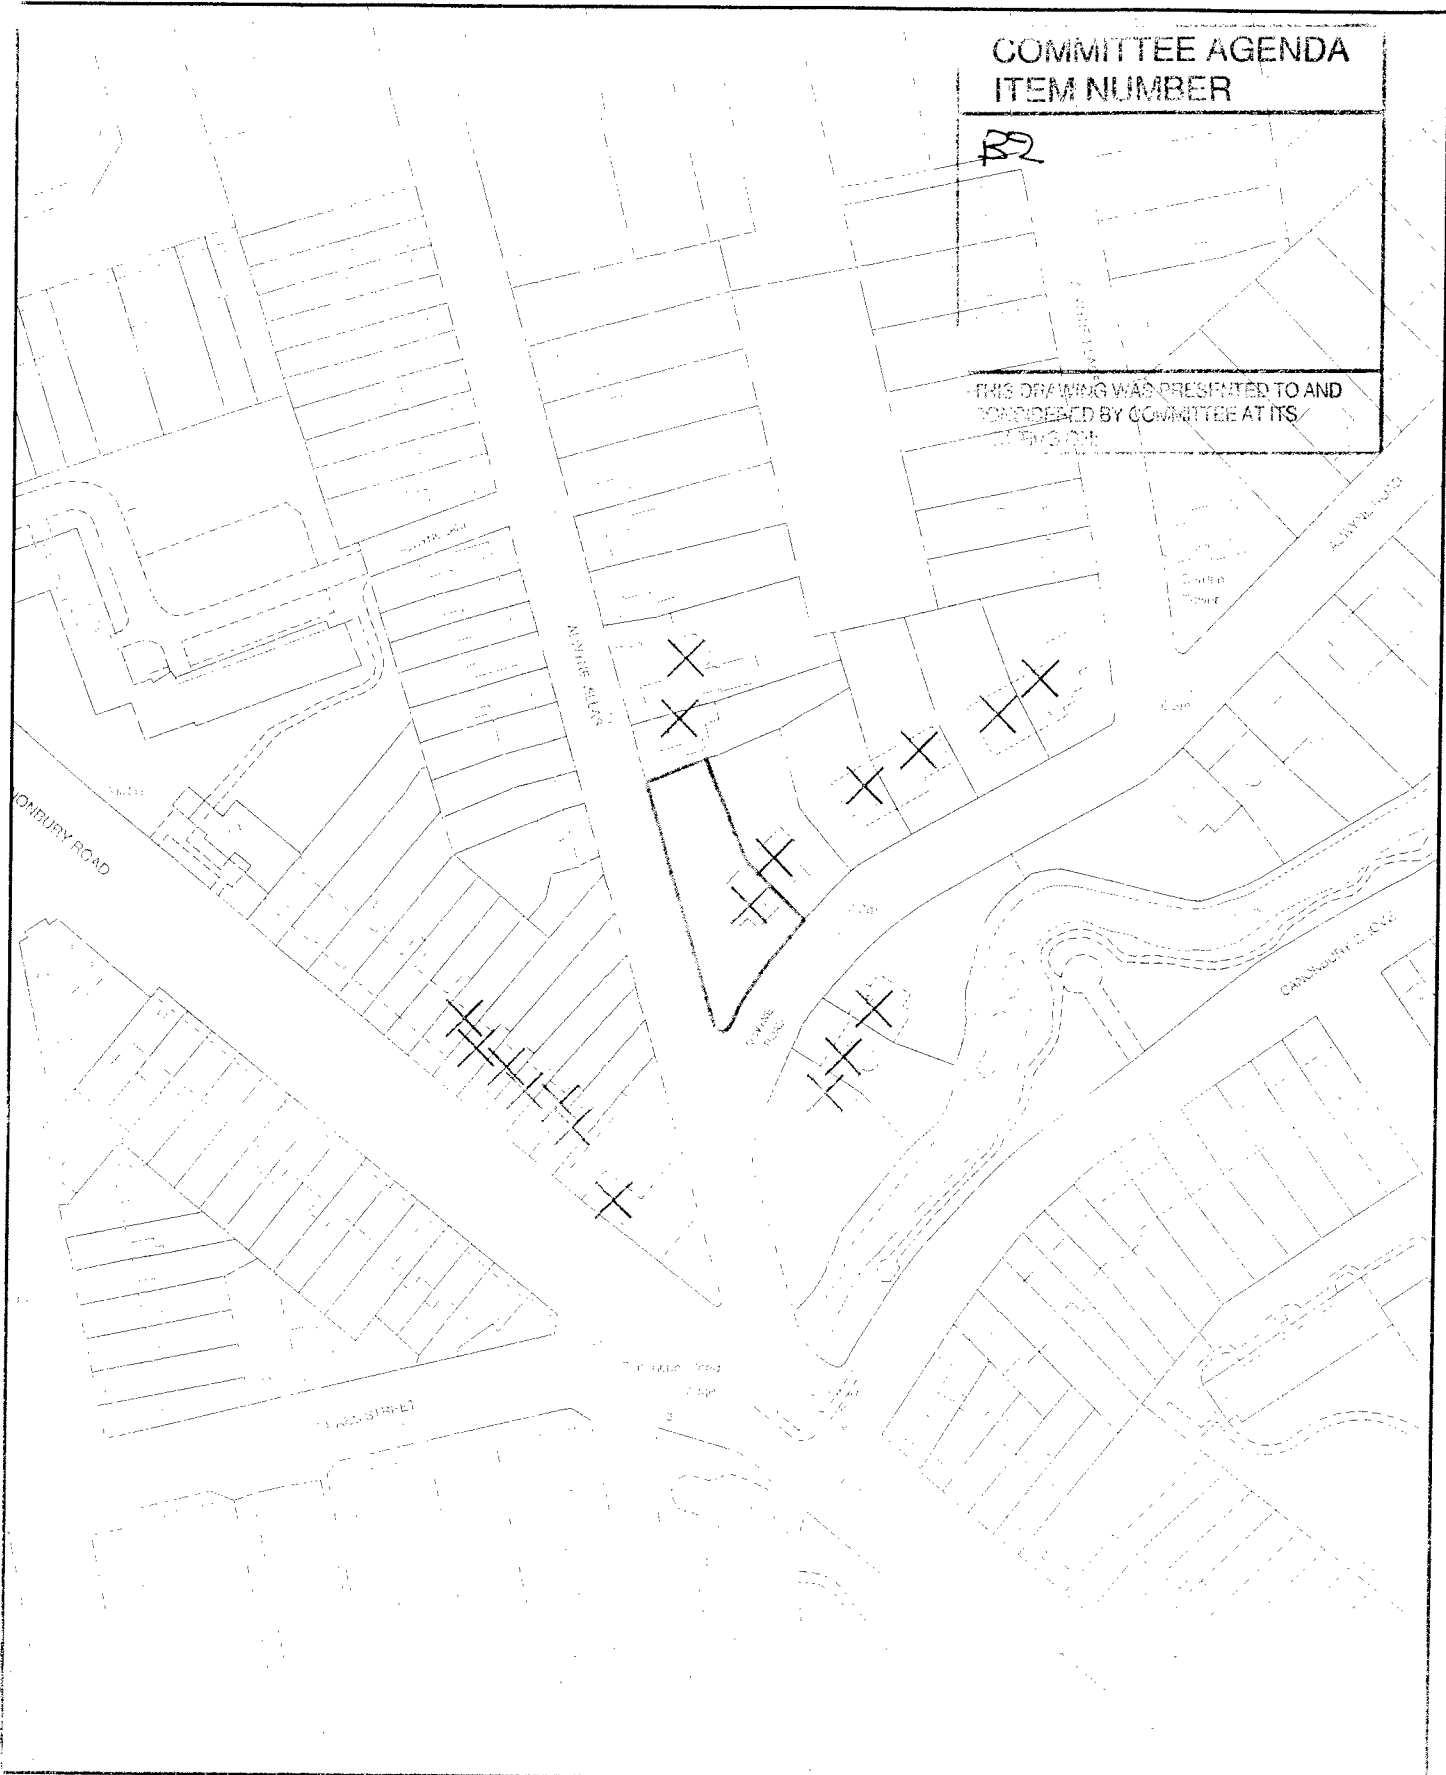

ISLINGTON

Planning Division

Planning Application Ref No:- P 102451

LOCATION.....

X = Properties consulted

Scale - 1:1250

Line of Plot 28/28

One of plan 15/11/2010