


COMMITTEE AGENDA
ITEM NUMBER

ROAD B5

THIS DRAWING WAS PRESENTED TO AND
CONSIDERED BY COMMITTEE AT ITS
MEETING ON :

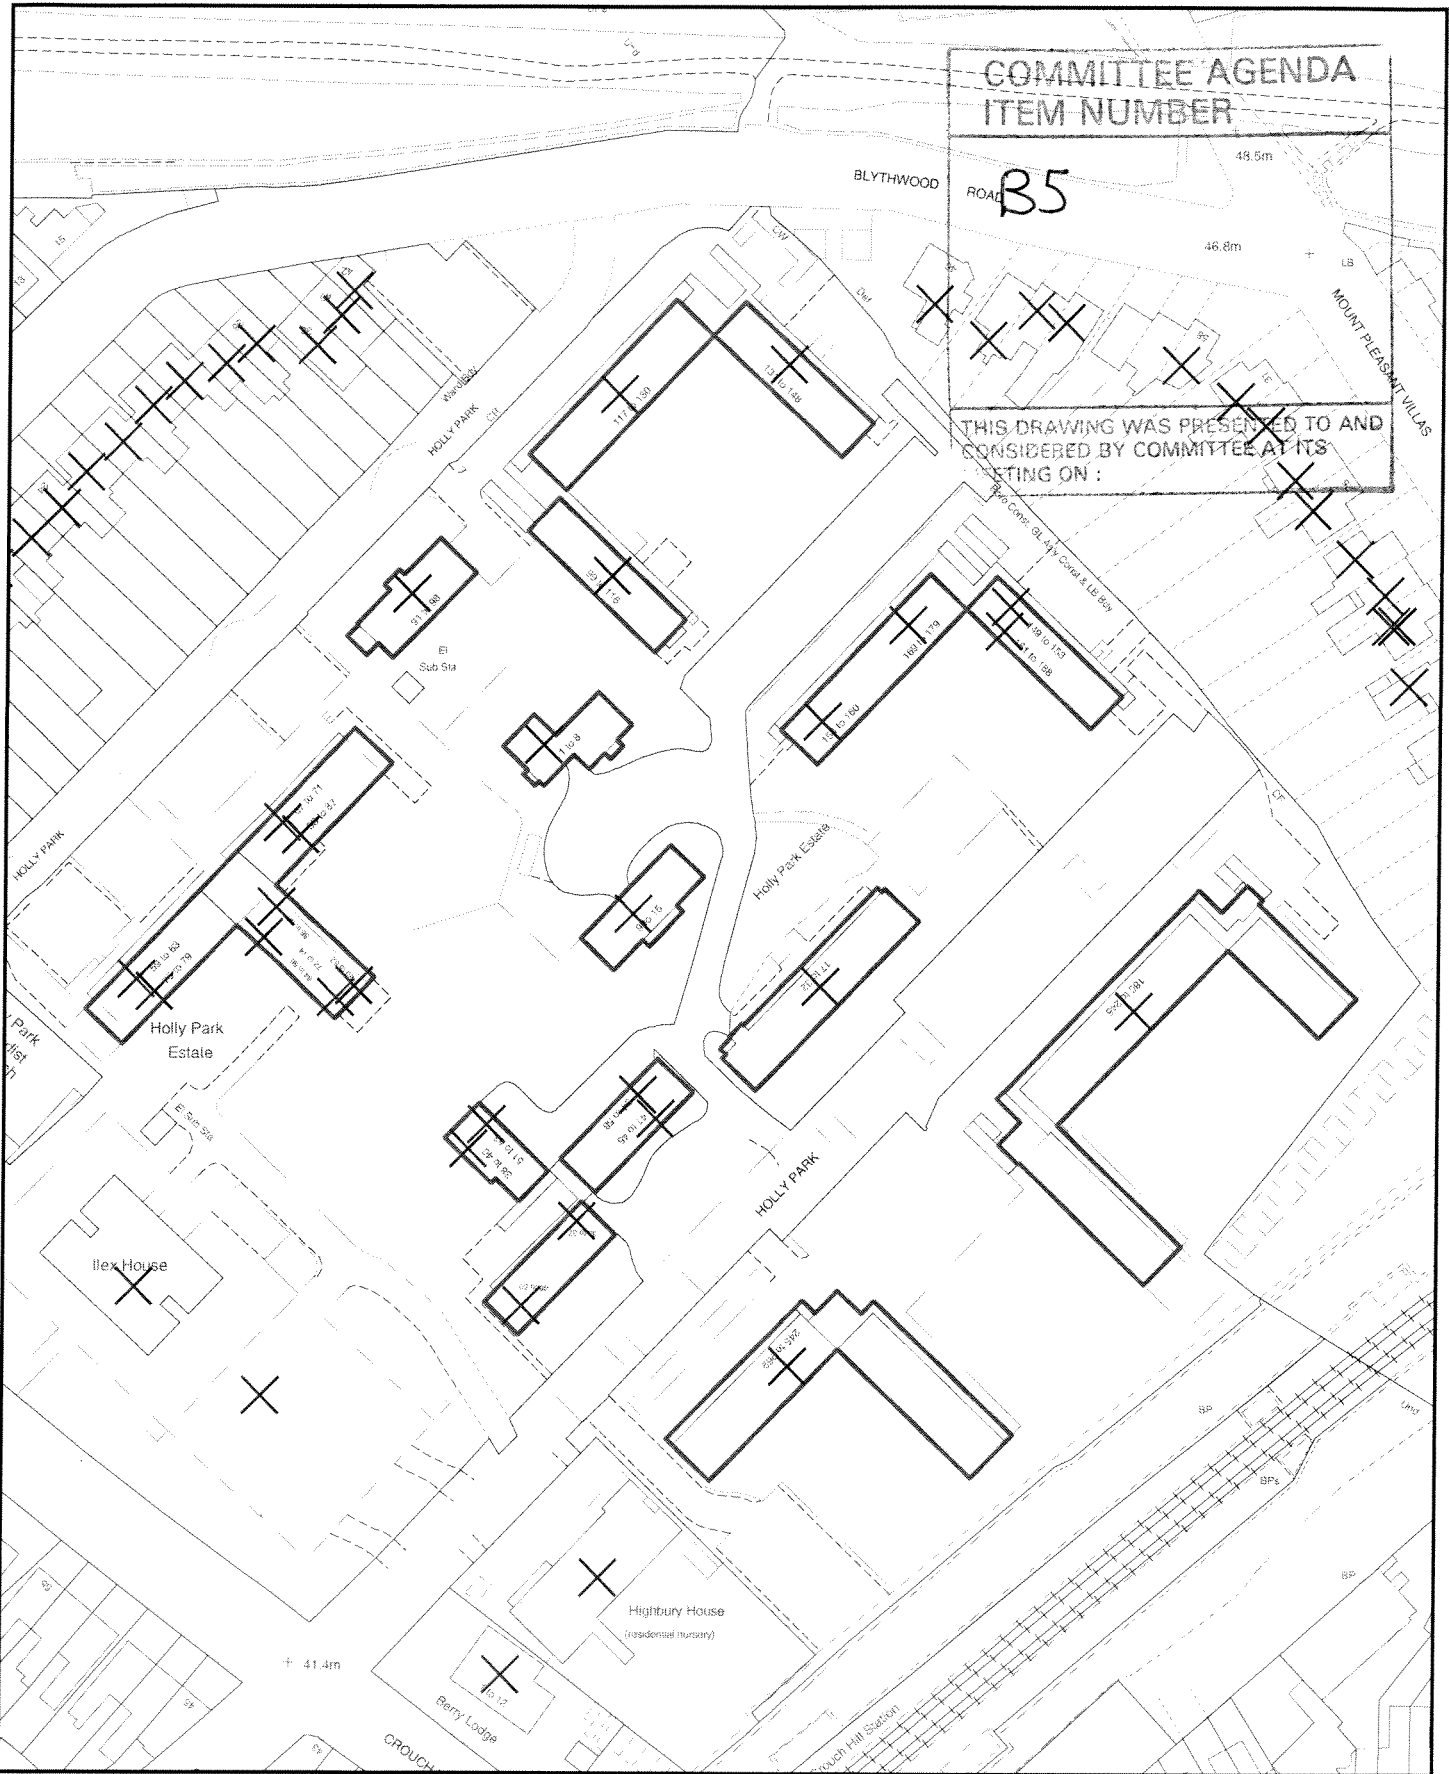


ISLINGTON

Planning Division

Planning Application Ref No:- P 120800

LOCATION.....

X = Properties consulted

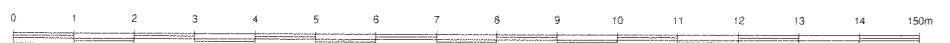

Scale - 1:1250

Time of Plot 10:52

Date of plot: 29/08/2012