


AERIAL VIEW FROM WEST



STREET VIEW FROM WEST

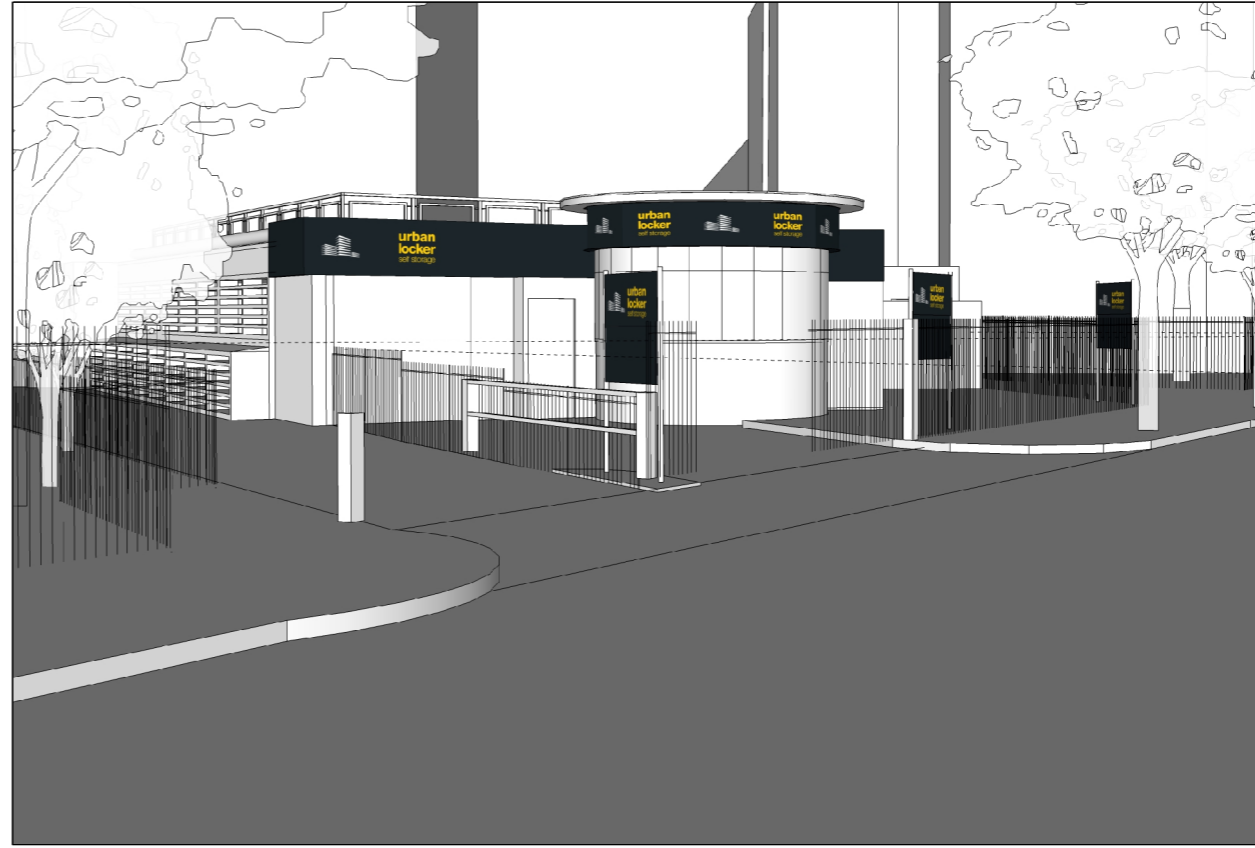

STREET VIEW FROM SOUTH



AERIAL VIEW FROM SOUTH

REV	DESCRIPTION	DATE

PROJECT
URBAN LOCKER SELF STORAGE
 SKINNER STREET,
 LONDON, EC1R 0WW

DRAWING TITLE
PROPOSED 3D VIEWS

SCALE: NTS DATE: APRIL 2018

DRAWING NO.: 2854 /LT/04 REV:

The drawings are the property of PRUN and shall remain the property of PRUN. No part of this drawing may be reproduced, stored in a retrieval system, or transmitted in any form or by any means, electronic, mechanical, photocopying, recording, or by any information storage and retrieval system, without the prior written permission of PRUN.

90 BOROUGH HIGH STREET
 LONDON SE1 1LL
 TEL: 020 7467 2700 FAX: 020 7467 2800
 E-MAIL: prun@prun.co.uk

PRUN
 ARCHITECTS DESIGNERS PLANNERS