


Plan No. 3

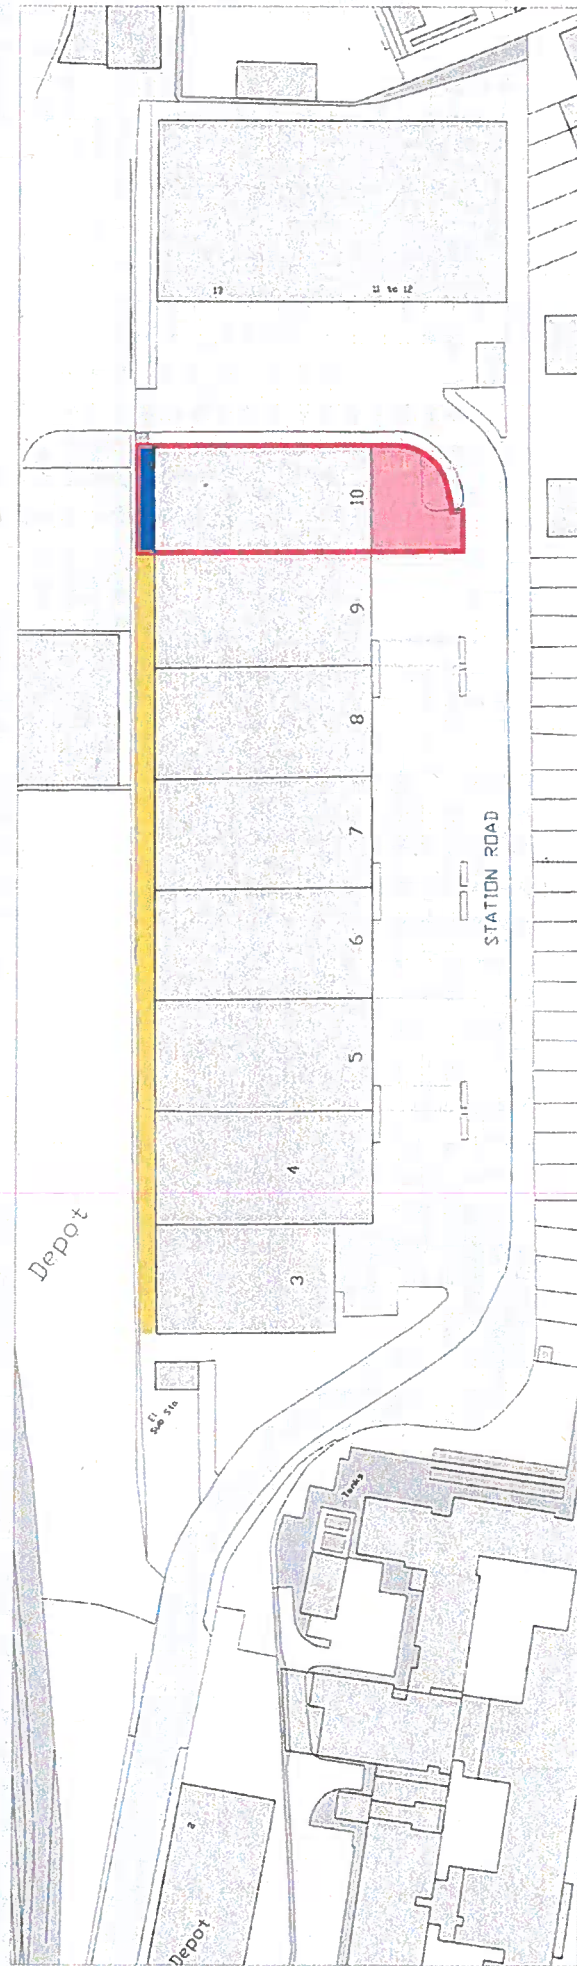

PLAN LONDON LTD © COPYRIGHT PROTECTED 2011


© Crown Copyright 2011. All rights reserved. Licence number: 100020493

client	address UNIT 10 BUSH INDUSTRIAL ESTATE TUFNELL PARK LONDON, N19	location TITLE PLAN	date 04.04.2012	scale 1:1250	sheet A4	checked SB
			divg no. PL6625-03	revision	drawn MZ	



PLEASE NOTE - A4 PLANS TO BE PRINTED 'AS IN DOCUMENT' NOT ENLARGED OR SHRUNK TO FIT PAGE

Plan No. 2

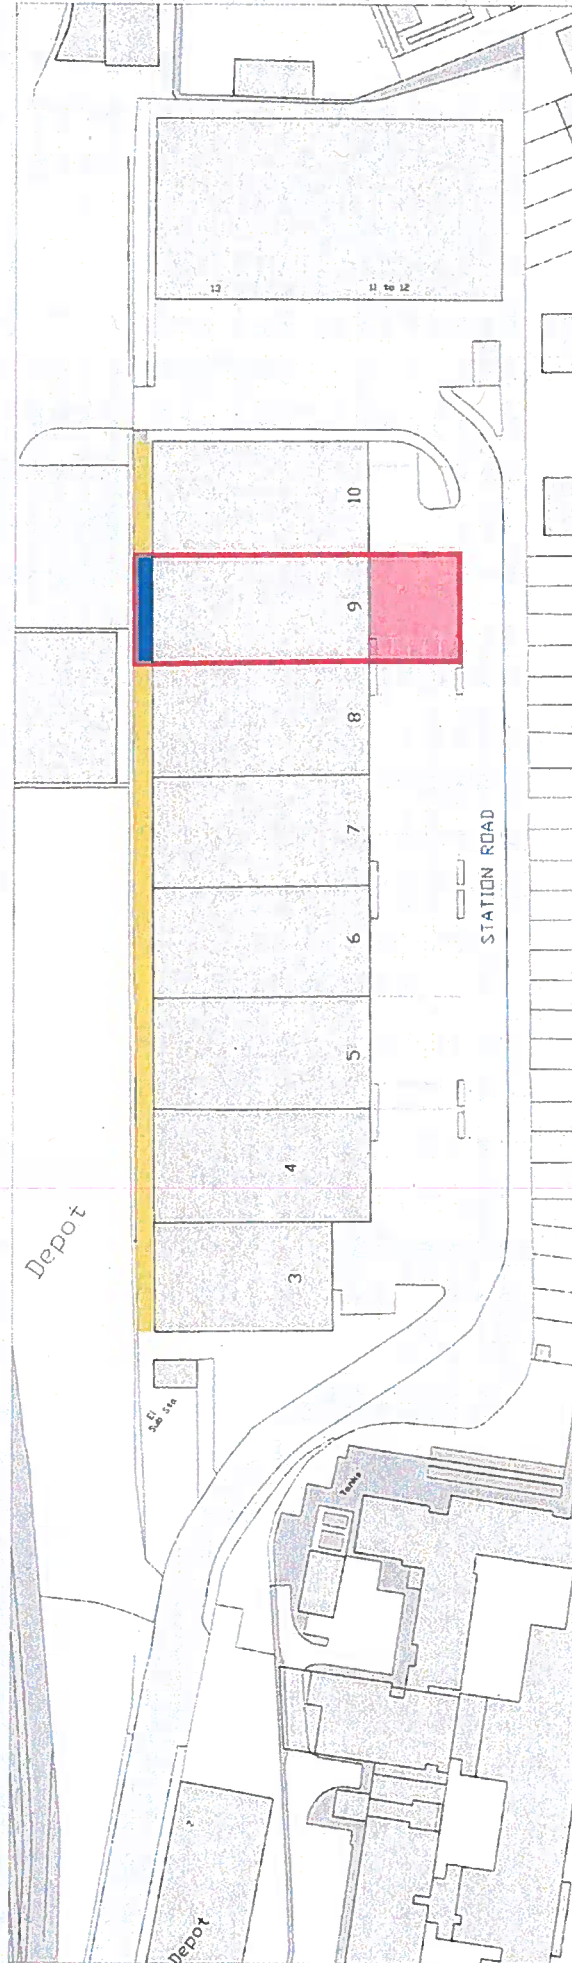

PLAN LONDON LTD © COPYRIGHT PROTECTED 2011

© Crown Copyright 2010. All rights reserved. Licence number: 100024069

client	address UNIT 9 BUSH INDUSTRIAL ESTATE TUFNELL PARK LONDON, N19	location TITLE PLAN	date	scale	sheet	checked
			04.04.2012	1:1250	A4	
			dwg. no.	revision	drawn	checked
			PL4525-02		MZ	SB



PLEASE NOTE: ALL PLANS TO BE PRINTED 'AS IN DOCUMENT' NOT ENLARGED OR SHRUNK TO FIT PAGE