


GENERAL NOTES

This drawing is © 2014 PTE architects
 Use figured dimensions only. **DO NOT SCALE.**
 All dimensions are in millimetres unless noted otherwise
 All levels are in metres above ordnance datum unless noted otherwise
 This drawing must be read in conjunction with all other relevant drawings and specifications from the Architect and other consultants
 If in doubt, ask

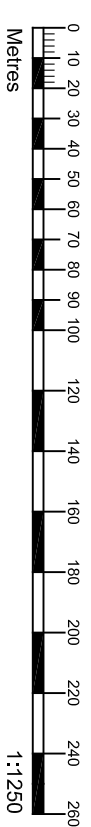

rev	date	description	drawn	audited
A	23.12.15	ISSUE: Update to Stopping up boundary	SM	SM

INFORMATION

Diaperier Wharf
 38 Grafton Street
 London N1 8JX
 020 7336 7777
 for@pcte.su@pcte.co.uk
 @pcte@pcte.co.uk
 www.pollardthomasedwards.co.uk



project: King Square
 drawing title: Stopping up - Proposed Order Plan
 job no: 13-621
 drawing number: 621_SK_138
 drawn: SM
 audited: SM
 scale: 1:1250@A3
 date: Dec 15
 revision: B